


Typical Cross Section Through New Bank at Deepest Point

Approved: SC

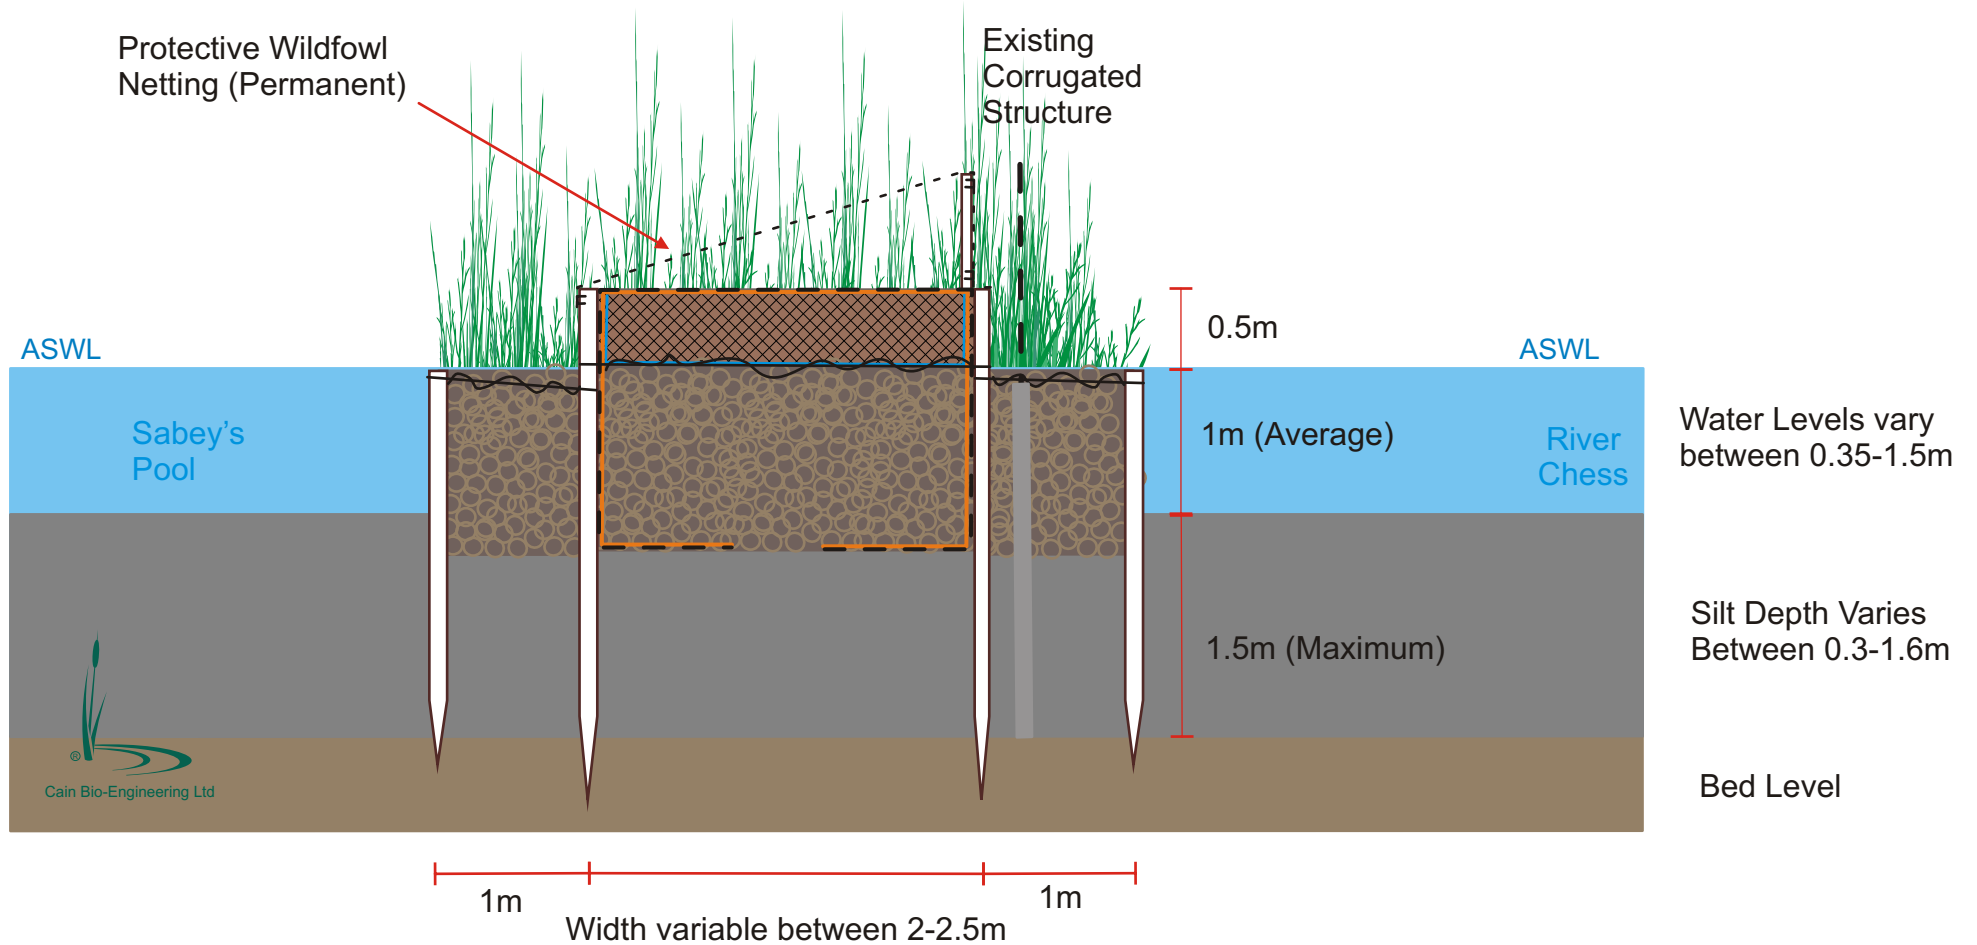

	Brushwood Fill		Brushwood and Soil Fill		Chestnut Posts		'Coirnet' Geo-textiles		Filter Fabric		Wildfowl Netting
--	----------------	--	-------------------------	--	----------------	--	------------------------	--	---------------	--	------------------

Project Rickmansworth CMS

Scale 1:50 @A4

Cain Bio-Engineering Ltd.

Meadow Barn, Lower Woodford, Salisbury, Wiltshire SP4 6NQ
 Tel: 01722 782999 Fax: 01722 782888
 email: info@cainbioengineering.co.uk
 www.cainbioengineering.co.uk
 © Cain Bio-Engineering

Client Countryside Management Services

Date 07/11/08

